


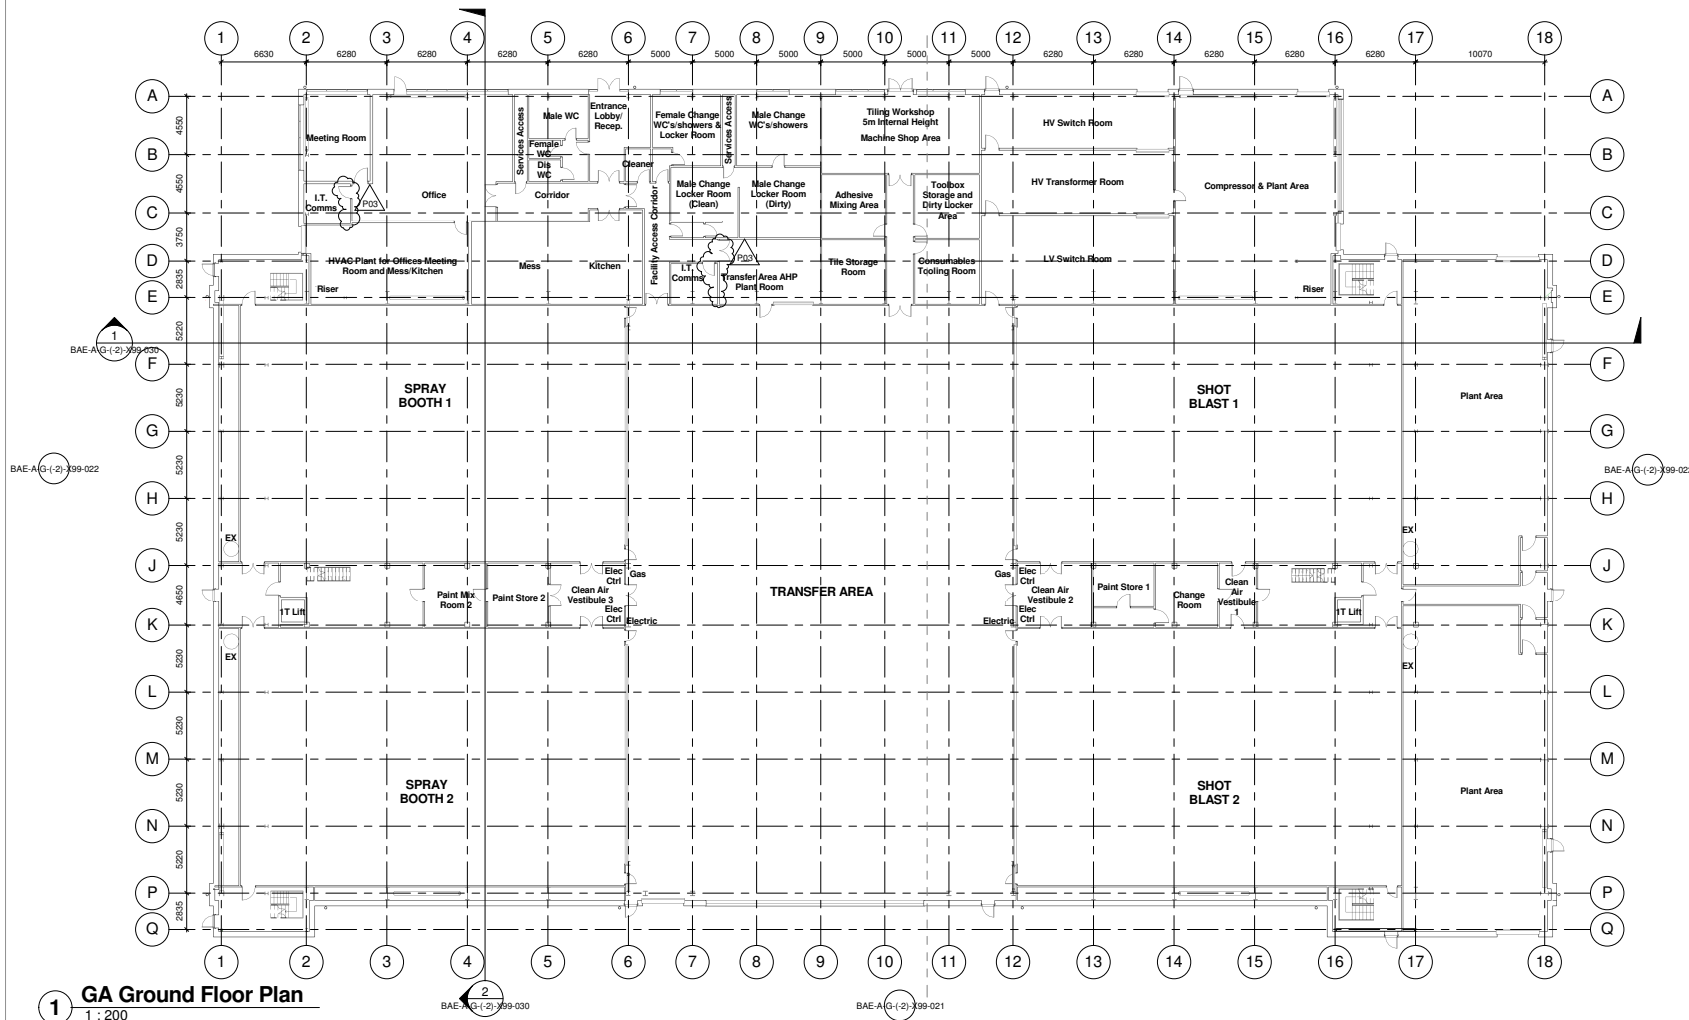

GA Ground Floor Plan

1 : 200

© Mott MacDonald

This document is issued for the party which commissioned it and for specific purposes connected with the captioned project. It should not be relied upon by any other party or used for any other purpose. We accept no responsibility for the consequences of this document being relied upon by any other party, or being used for any other purpose, or containing any error or omission which is due to an error or omission in data supplied to us by other parties.

File Path:

02/01/2014 15:03:38

0m 25m 50m

Notes

1) All dimensions are in millimetres unless otherwise stated.

Legend

Reference drawings

BAE-A-G-(-1)-X99-002 Site Location Plan
BAE-A-G-(-1)-X99-003 Existing Site Plan
BAE-A-G-(-1)-X99-004 Proposed Site Access Plan
*BAE-A-G-(-2)-X01-001 GA Ground Floor Plan
BAE-A-G-(-2)-X03-001 GA Roof Plan
BAE-A-G-(-2)-X99-021 GA Elevations
BAE-A-G-(-2)-X99-022 GA Elevations
BAE-S-G-(-28)-X01-001 Stanchion Setting Out Plan

*Denotes this drawing

Rev	Date	Drawn	Description	Ch'kd	App'd
P03	29/05/15	JH	IT Comms rooms enlarged. Issued for Planning.	KBB	DC
P02	13/05/15	JH	Issued for Planning.	KBB	DC
P01	24/04/15	JH	FIRST ISSUE	--	DC

Sir Robert McALPINE

Sir Robert McAlpine Ltd
Easton Court
Maylands Avenue
Hemel Hempstead
Herts HP2 7TR
Tel: +44 (0)1442 233444
www.sir-robert-mcalpine.com

Mott MacDonald

Spring Bank House,
33 Stamford Street
Abingdon, W14 1ES
United Kingdom
T +44 (0)161 526 4000
F +44 (0)161 526 4100
www.mottmac.com

Client

BAE SYSTEMS

BAE Systems Maritime - Submarines,
Barrow-in-Furness,
Cumbria,
LA14 1AF,
United Kingdom.

Title

Site Redevelopment Programme
Paint Facility Building
General Arrangement
Proposed Ground Floor Plan

Designed	J Havelock	JH	Eng. check.	--	---
Drawn	J Havelock	24/04/15	Coordination	--	--
Dwg. check.	K Bolger	KBB	Approved	D Carmichael	DC
Scale at A1	Status	Rev	Security		
1:200	PRE	P03	---		

Drawing Number

BAE-A-G-(-2)-X01-001