



The copyright of this drawing is vested in Burlington Aggregates Limited and must not be copied or reproduced, either directly or indirectly without the consent of the company.

Responsibility is not accepted for errors made by others in scaling from this drawing - All construction information should be taken from figured dimensions only.

All heights, levels, sizes and dimensions to be checked on site and any discrepancies be notified prior to any manufacture or commencement of works.

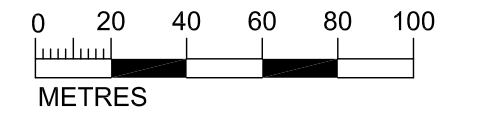

1 : 2000

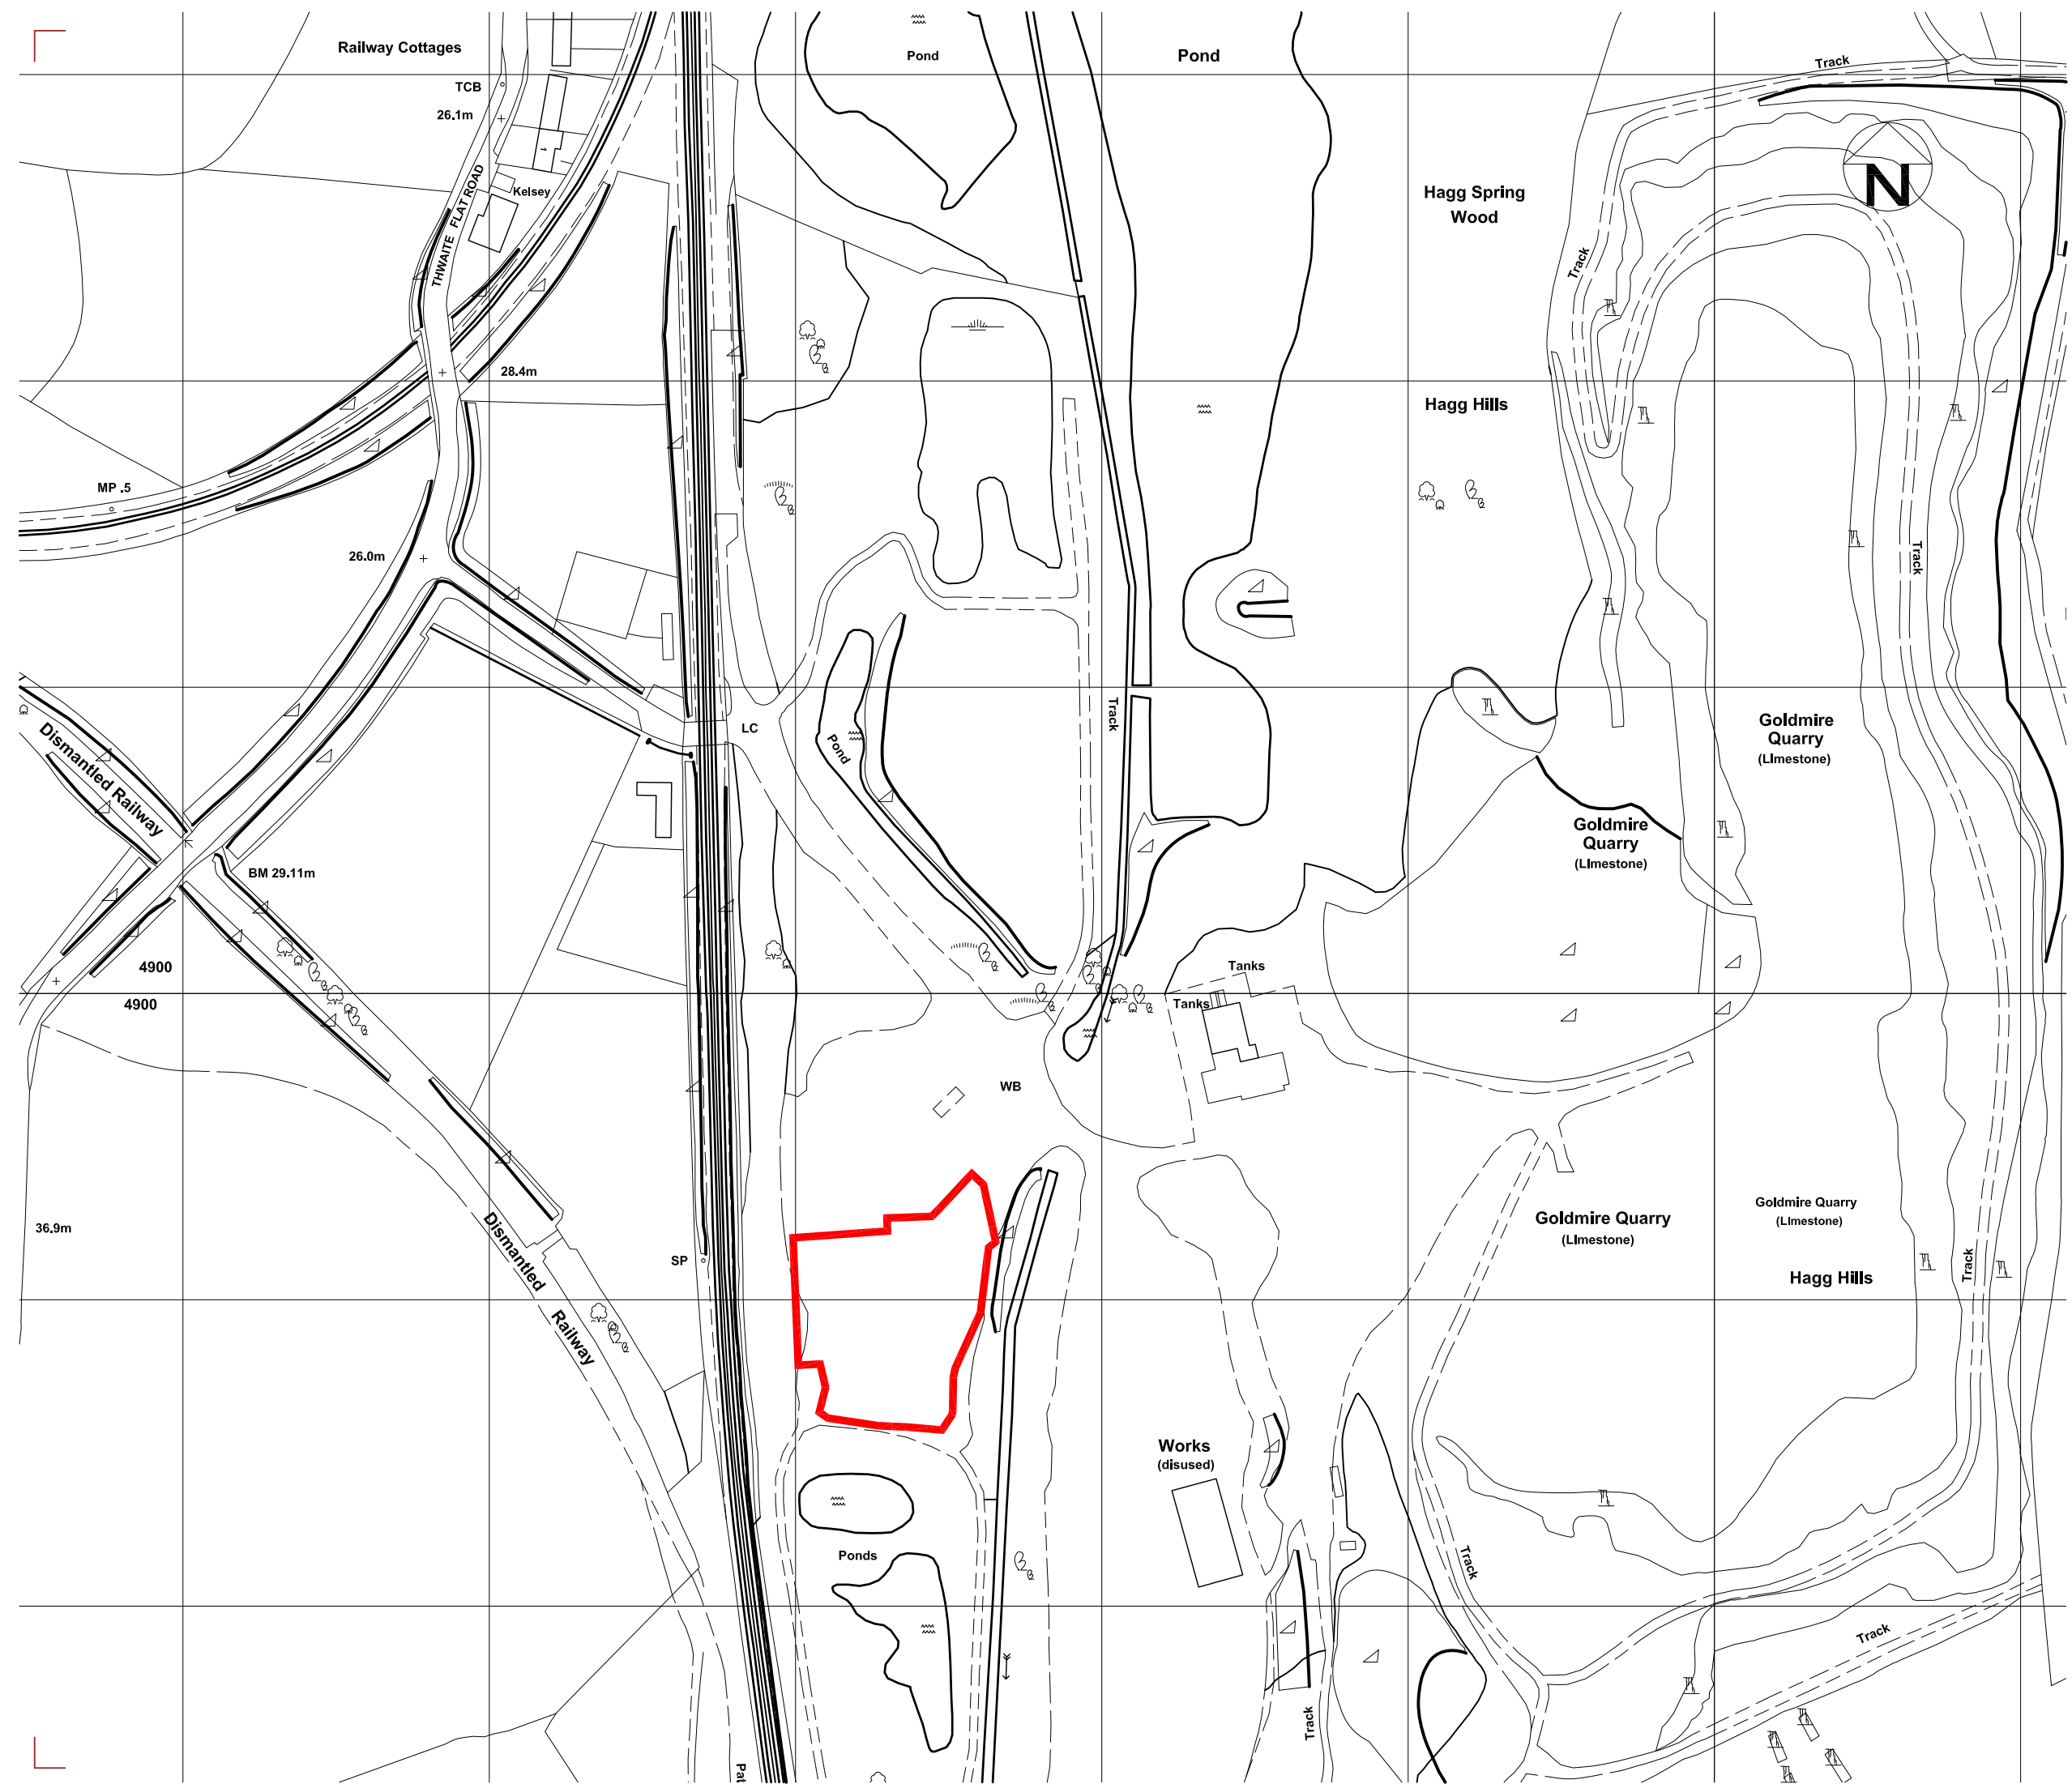

No.	Date	Revision
PRELIMINARY		

**BURLINGTON  
AGGREGATES**  
Bouthwood Road  
Barrow-in-Furness  
Cumbria LA14 4RD  
T: 01229 839966 F: 01229 84310

Project  
**Goldmire Quarry  
Barrow-in-Furness**

Title  
**Proposed Batching Plant  
Location Plan**

Drawn	TC	Checked	NP	Date	29/06/2020
Project Ref	GOLDMIRE		Scale	1:2000 @A3	